



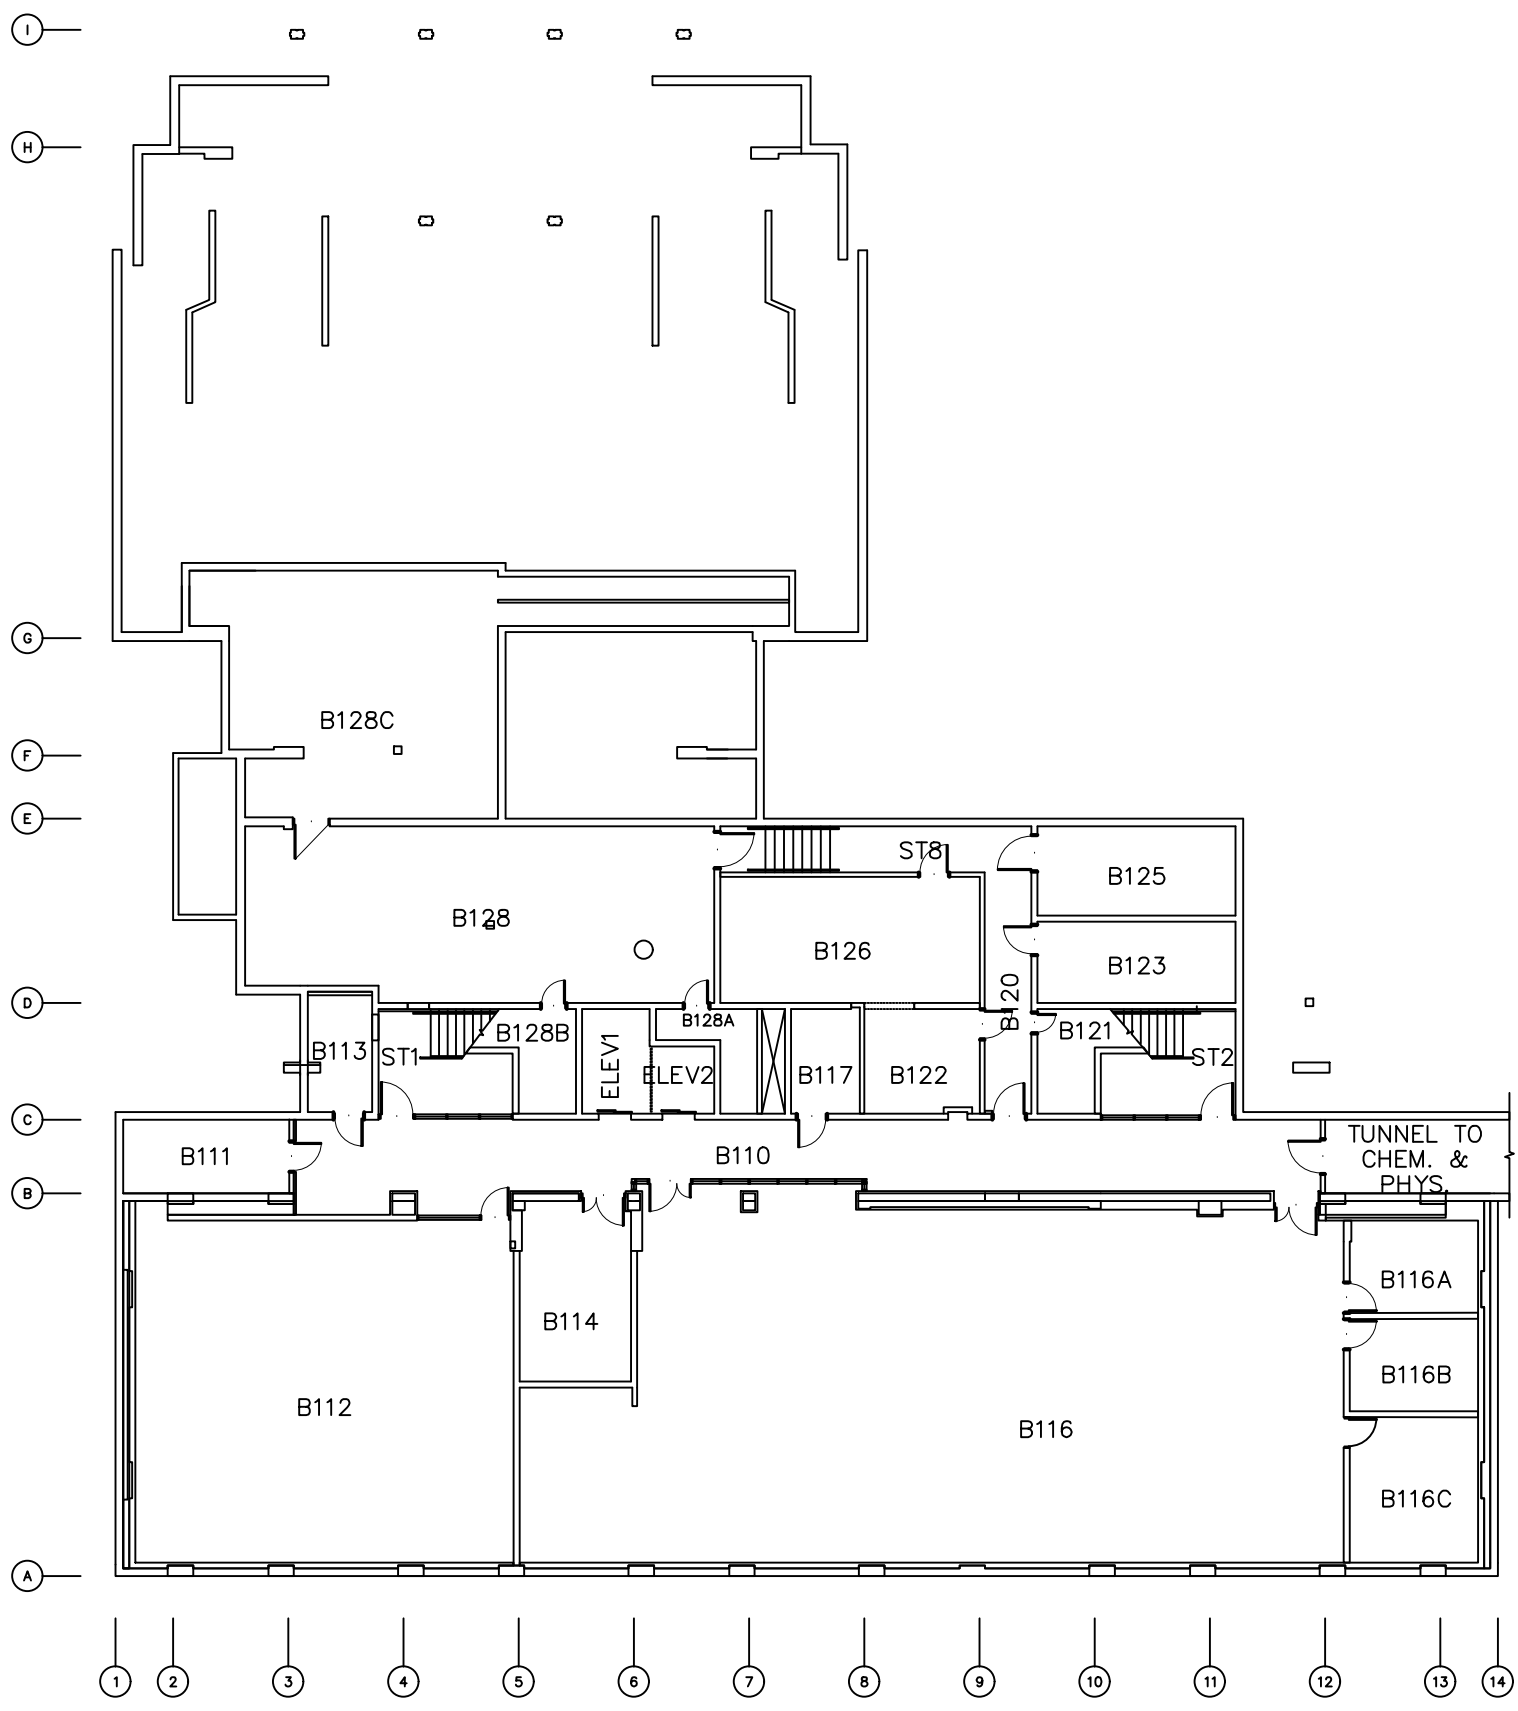

COPYRIGHT (C) THE UNIVERSITY OF BRITISH COLUMBIA 2020 KEYPLAN BY INFRASTRUCTURE DEVELOPMENT

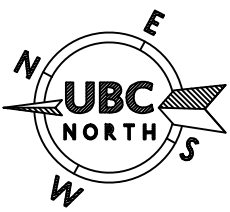

THE UNIVERSITY OF BRITISH COLUMBIA
HEBB BUILDING
2045 EAST MALL, V6T 1Z1

FLOOR		SCALE		* DENOTES LAST REVISION				BY	
BASEMENT	CONSTRUCTION DATE	1: 250	No.	DATE	PROJ. No.	REFERENCE		EL	
	1964	EL	05	09 MAR 17	-	AS PER J. LIPPA		PL	
	KEYPLAN DATE	PAGE	06	18 JUN 19	HEBB RENEW	IFC2		JJ	
	20 OCT 92	1 OF 7	04	16 OCT 06	-	SITE CHECK			

S:\FIS\CAD\KEYPLANS\656\656-A0.dwg\PUYALI