
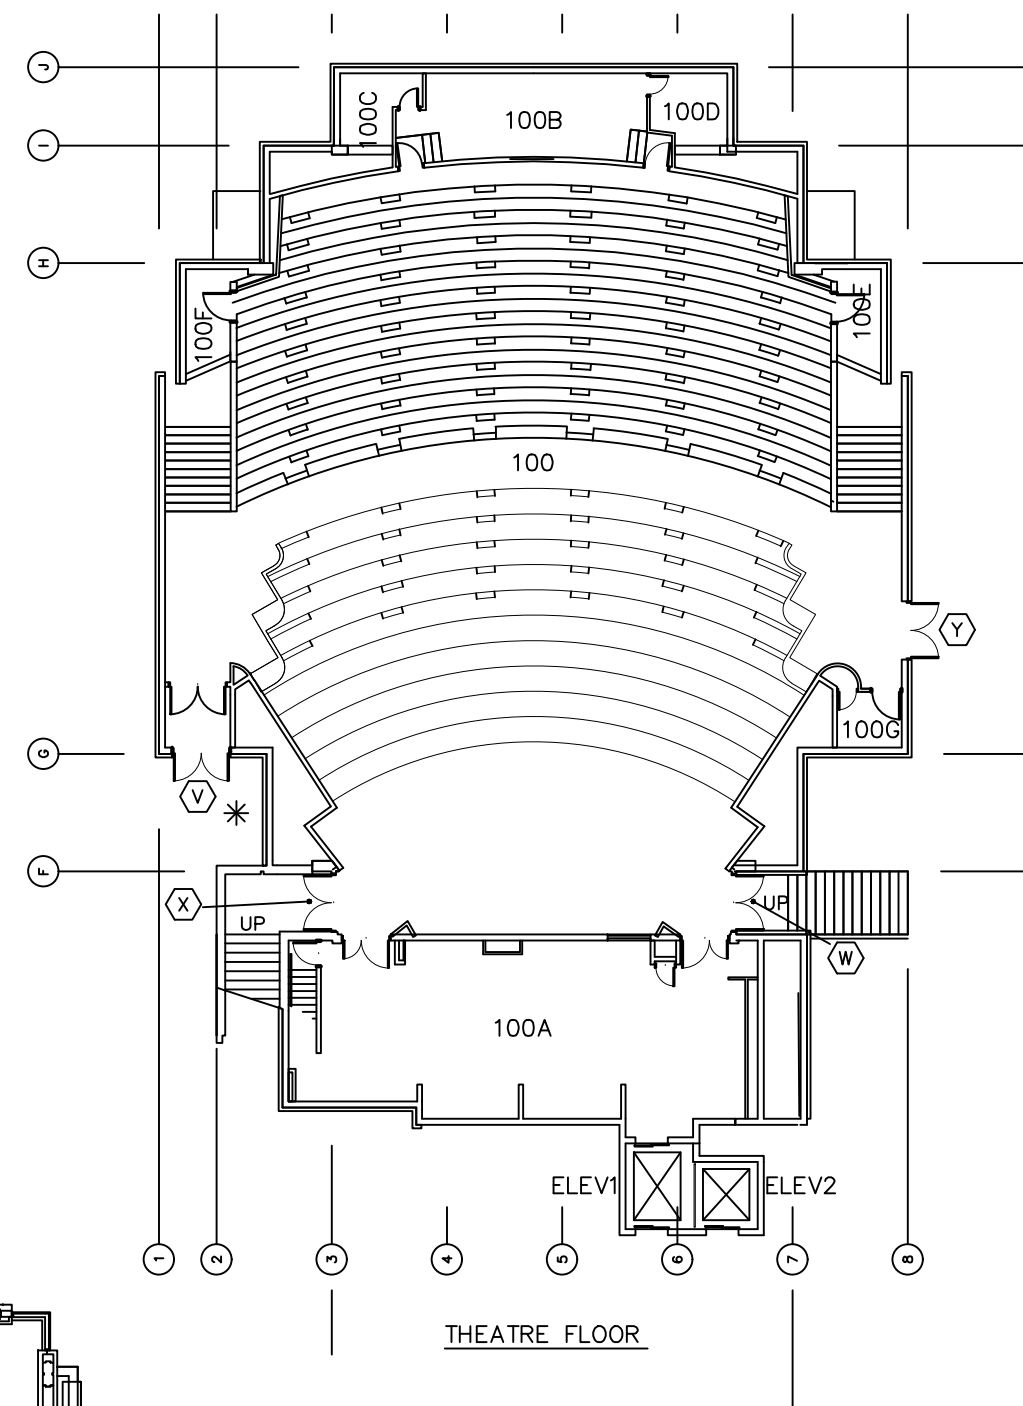


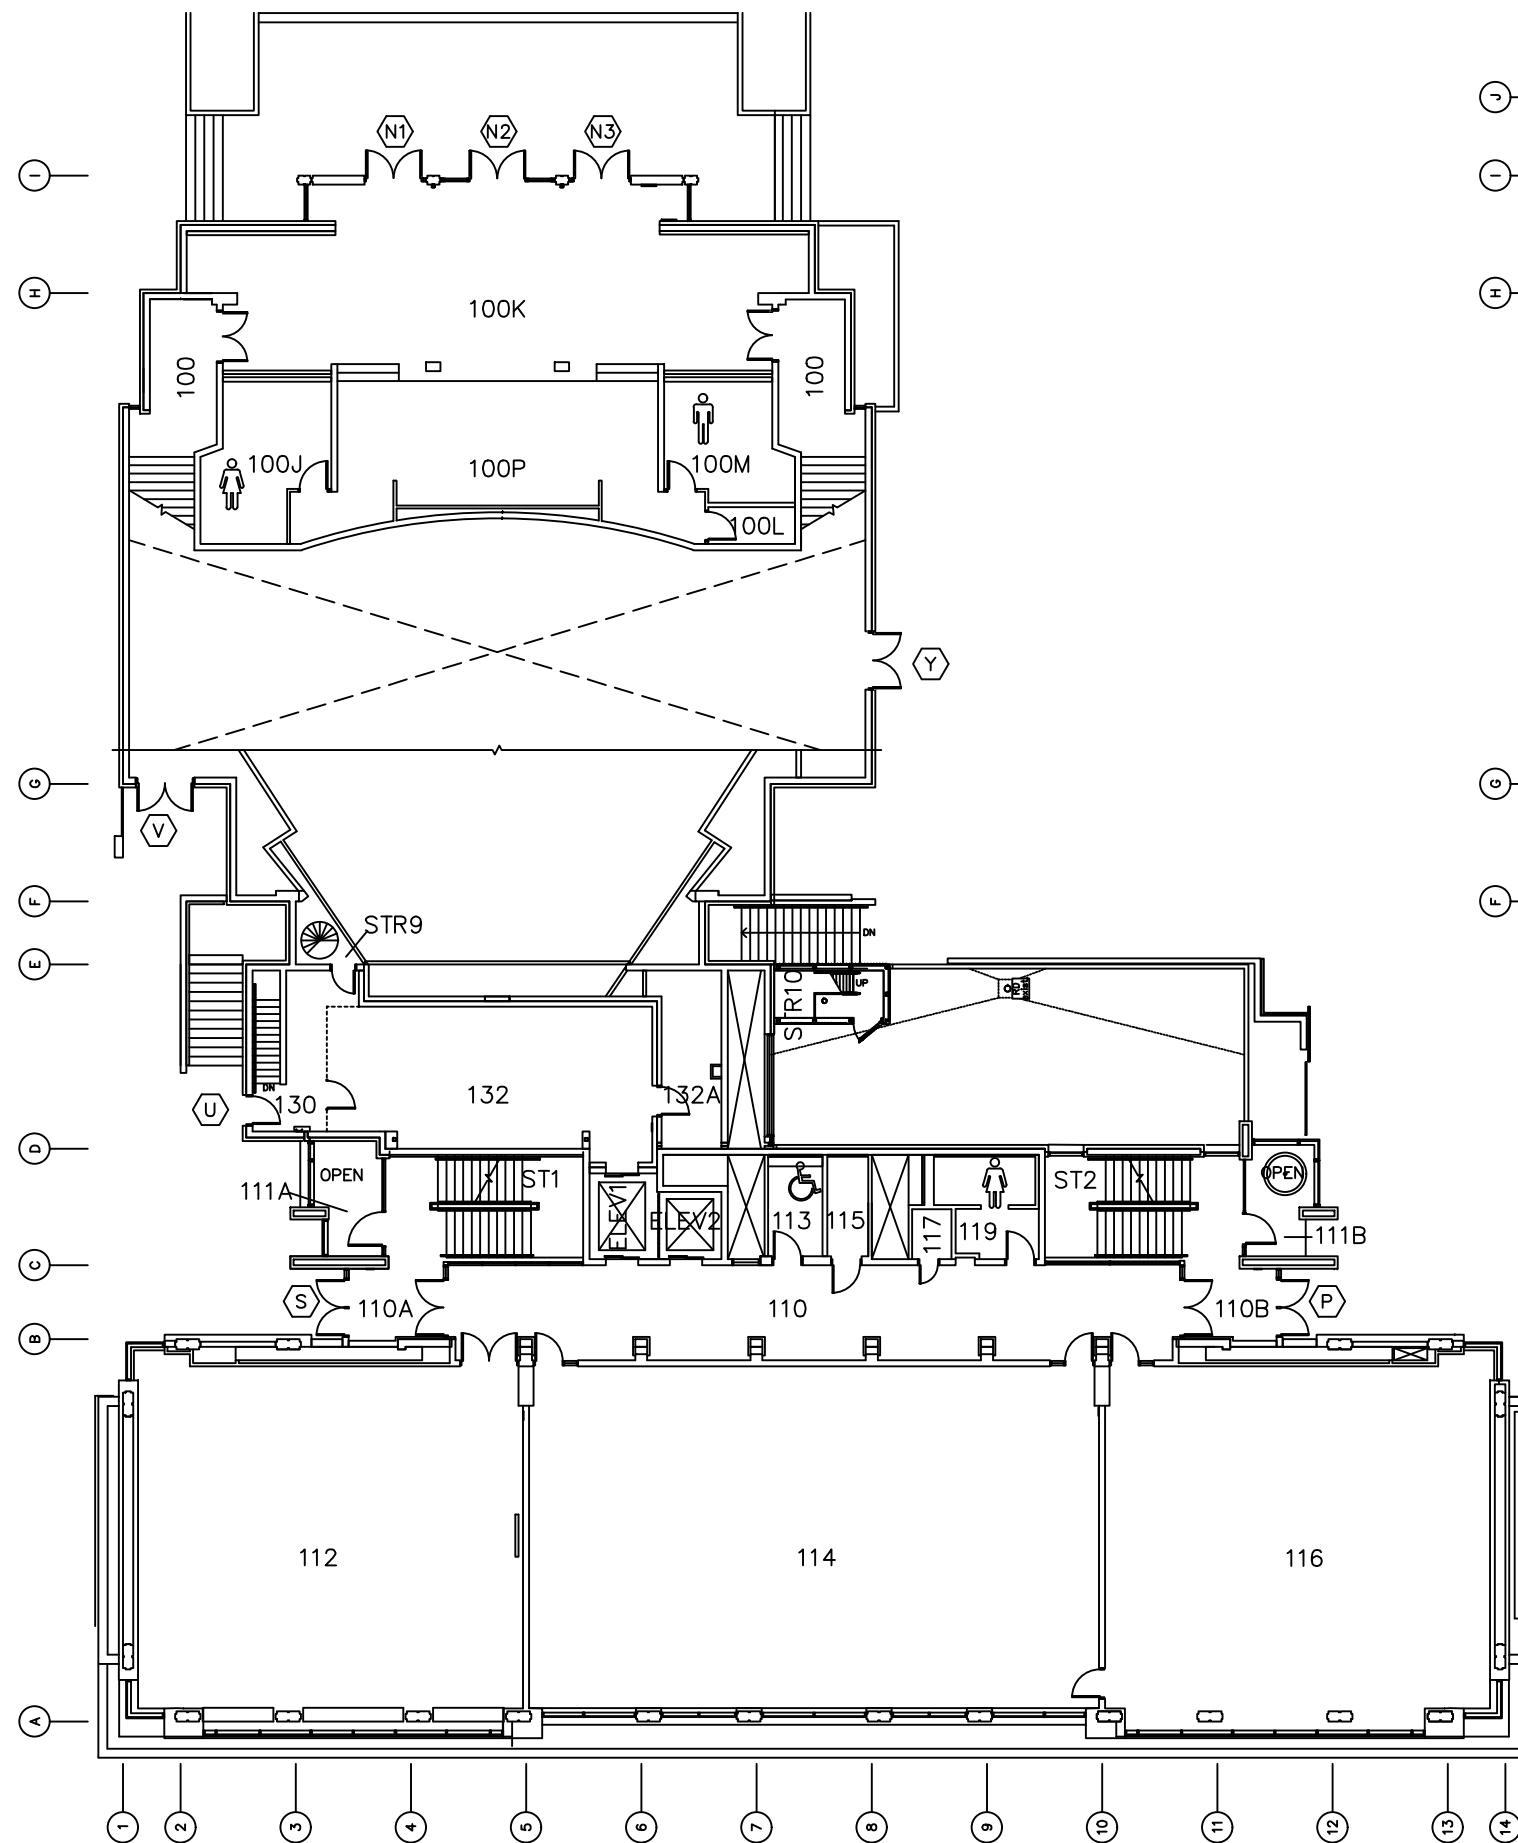

* DENOTES LAST REVISION

FLOOR	SCALE	No.	DATE	PROJ. No.	REFERENCE	B
GROUND	1:250	11	01 OCT 18	-	RN NUM UPDATED	P
CONSTRUCTION DATE	DRAWN BY	10	15 FEB 18	-	AS PER N. McNALLY	E
1964	EL	12	10 FEB 22	CORRECTION		P
KEYPLAN DATE	PAGE					
20 OCT 92	2 OF 7					