


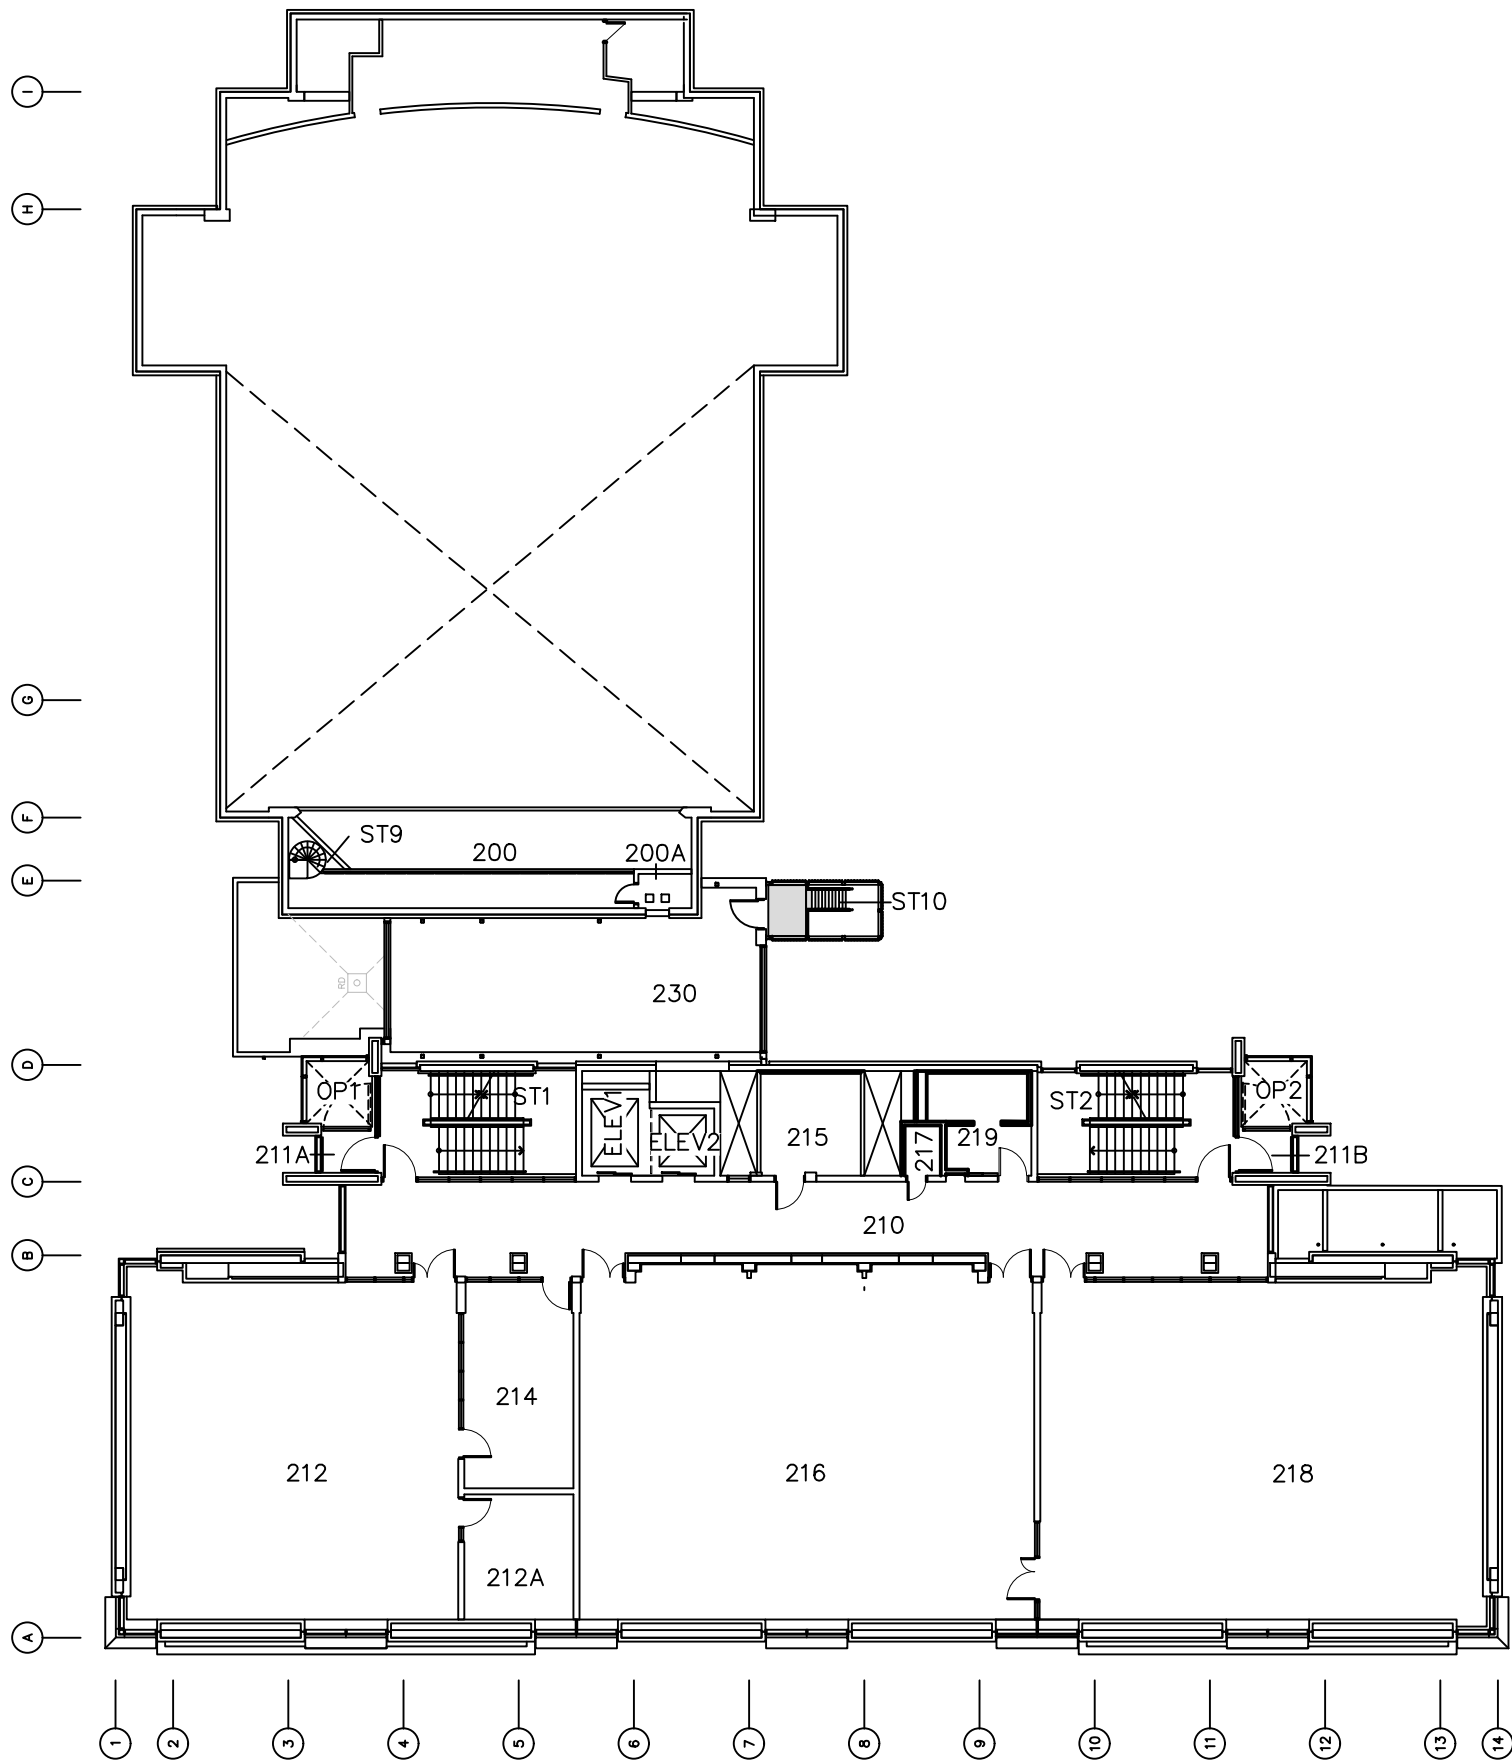

COPYRIGHT (C) THE UNIVERSITY OF BRITISH COLUMBIA 2021 KEYPLAN BY INFRASTRUCTURE DEVELOPMENT

* DENOTES LAST REVISION



THE UNIVERSITY OF BRITISH COLUMBIA
HEBB BUILDING
2045 EAST MALL, V6T 1Z1

FLOOR	SCALE	No.	DATE	PROJ. No.	REFERENCE	BY
SECOND	1: 250	01	09 MAR 17	-	AS PER J. LIPPA	EL
CONSTRUCTION DATE	DRAWN BY	02	31 APR 21	HEBB RENEW	656-06-103	PL
KEYPLAN DATE	PAGE	-	-	-	-	-
20 OCT 92	3 OF 7	-	-	-	-	-