


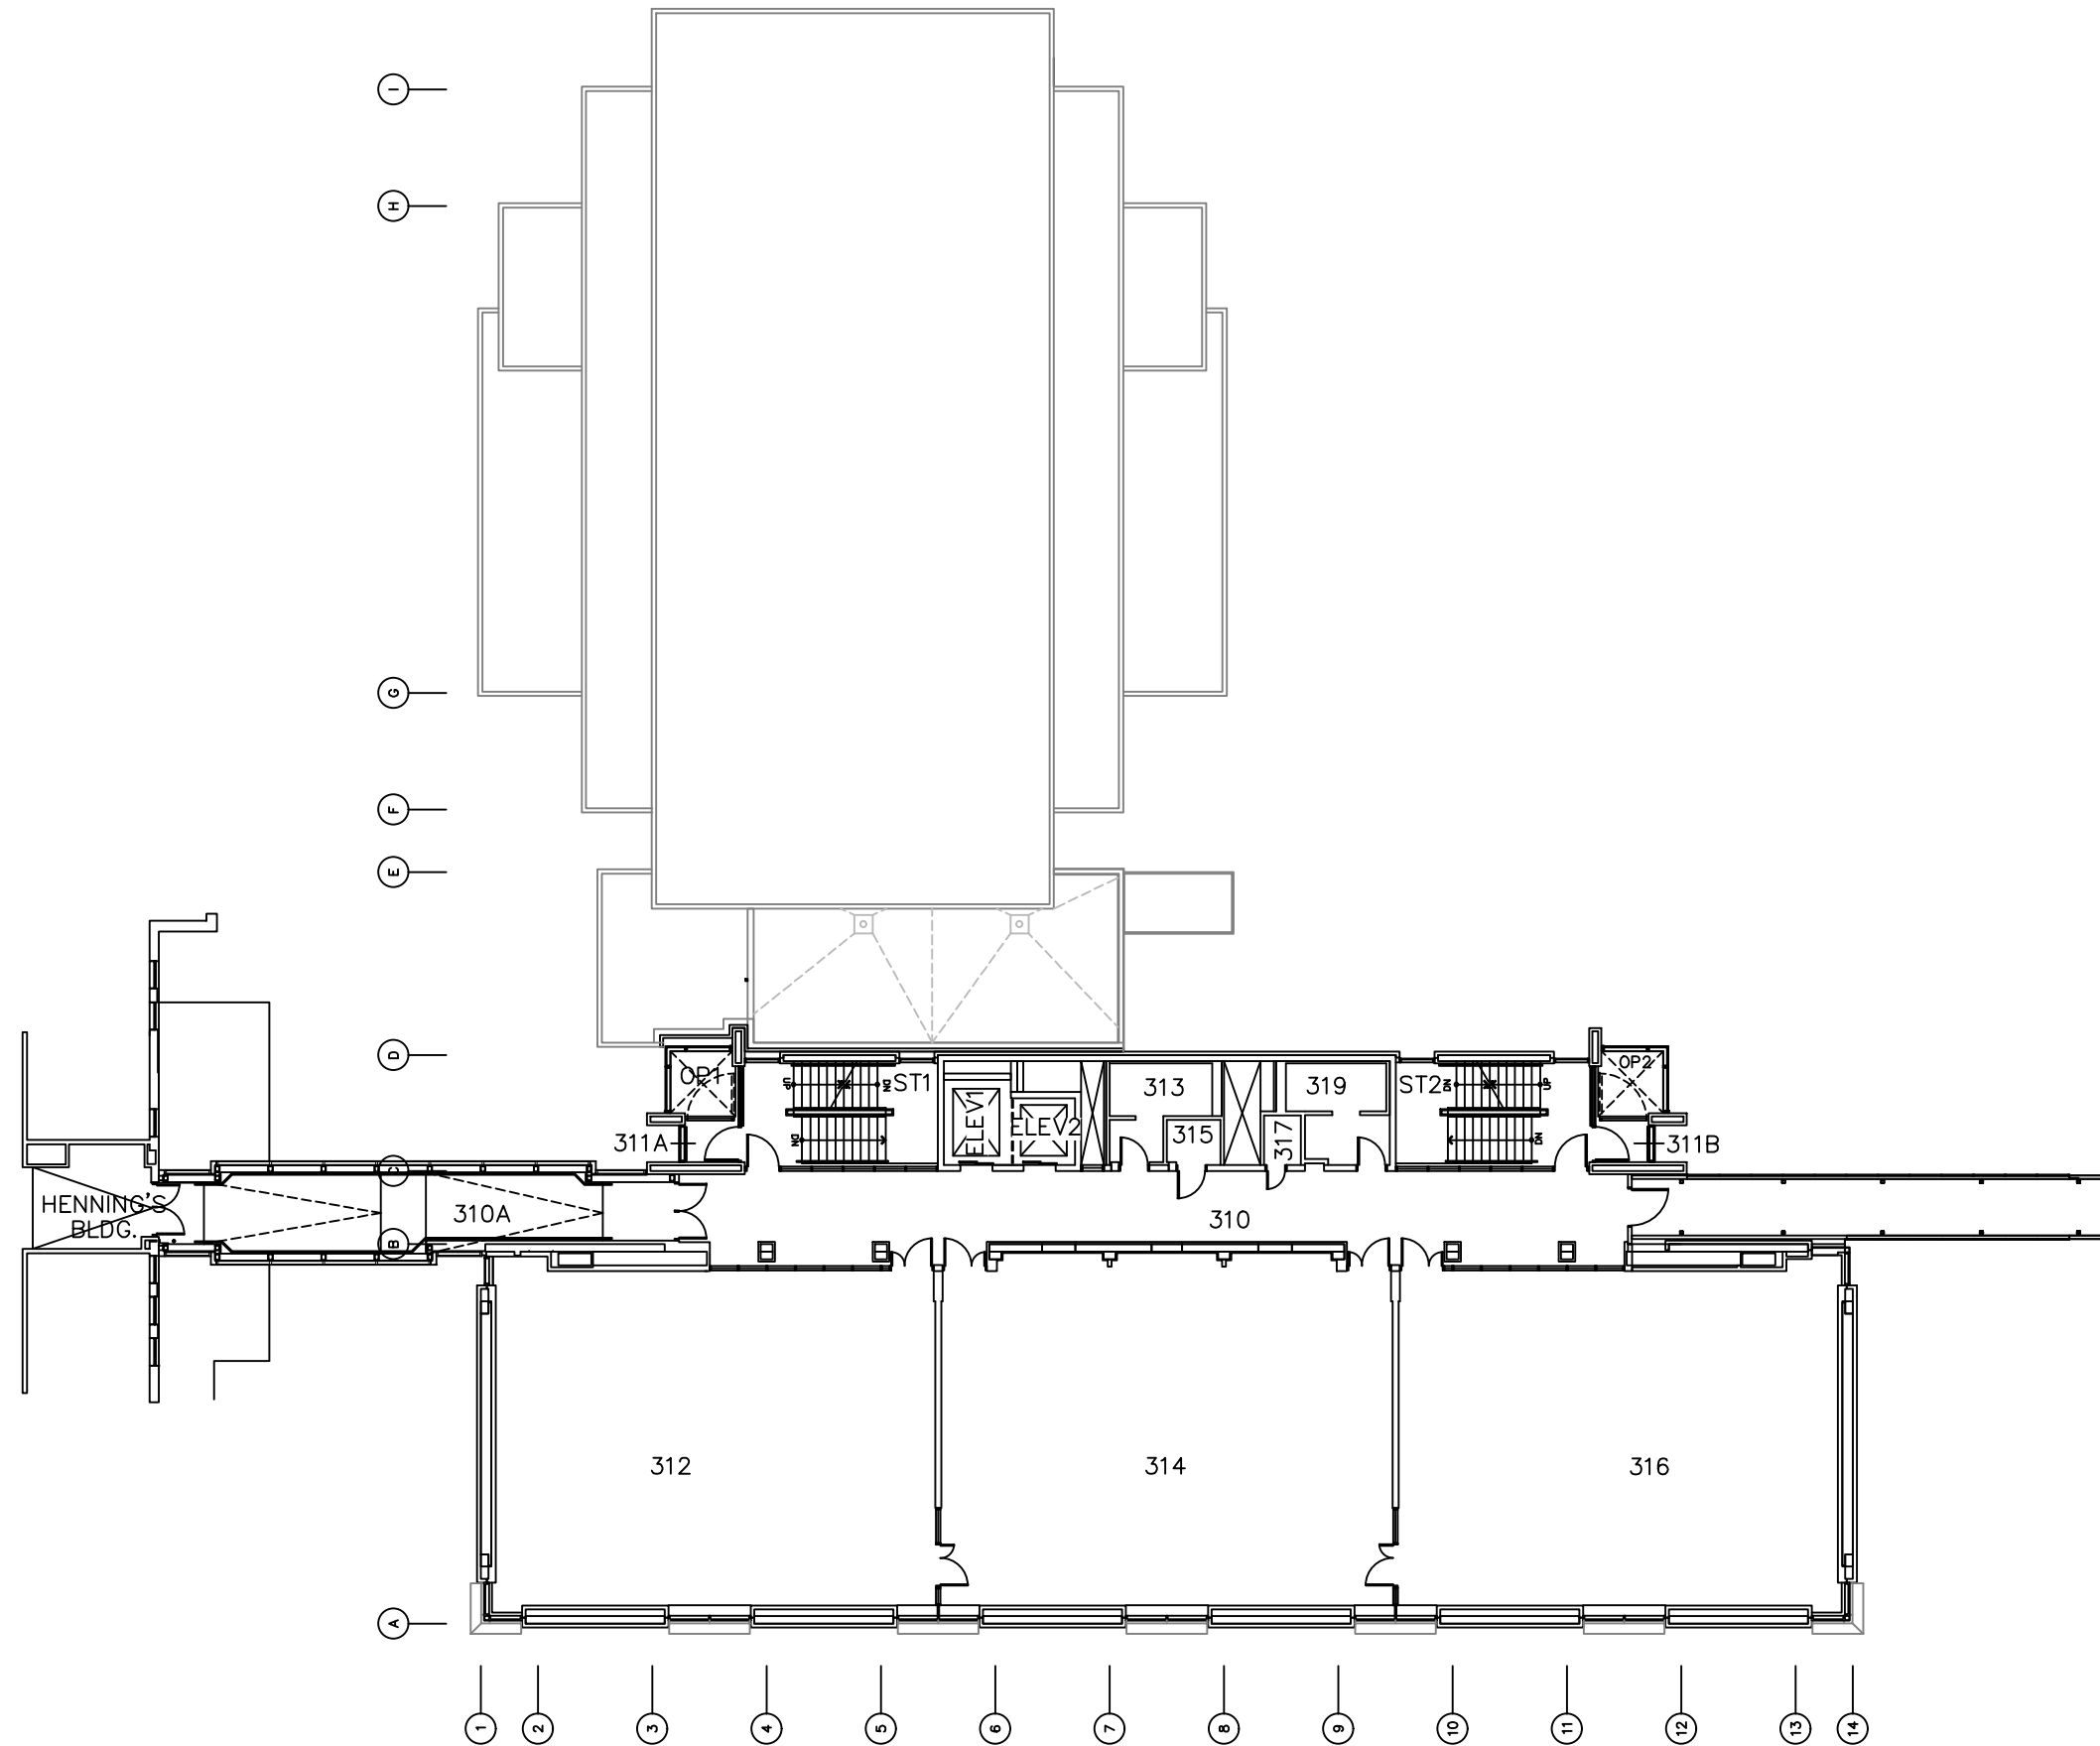

COPYRIGHT (C) THE UNIVERSITY OF BRITISH COLUMBIA 2021 KEYPLAN BY INFRASTRUCTURE DEVELOPMENT

HEBB BUILDING
2045 EAST MALL, V6T 1Z1

✱ DENOTES LAST REVISION						
FLOOR	SCALE	No.	DATE	PROJ. No.	REFERENCE	BY
THIRD	1: 250	01	31 MAR 96	-	-	MET
CONSTRUCTION DATE	DRAWN BY					
1964	EL	02	31 MAY 21	HEBB RENEW	656-06-104	PL
KEYPLAN DATE	PAGE					
20 OCT 92	4 OF 7	-	-	-	-	-