


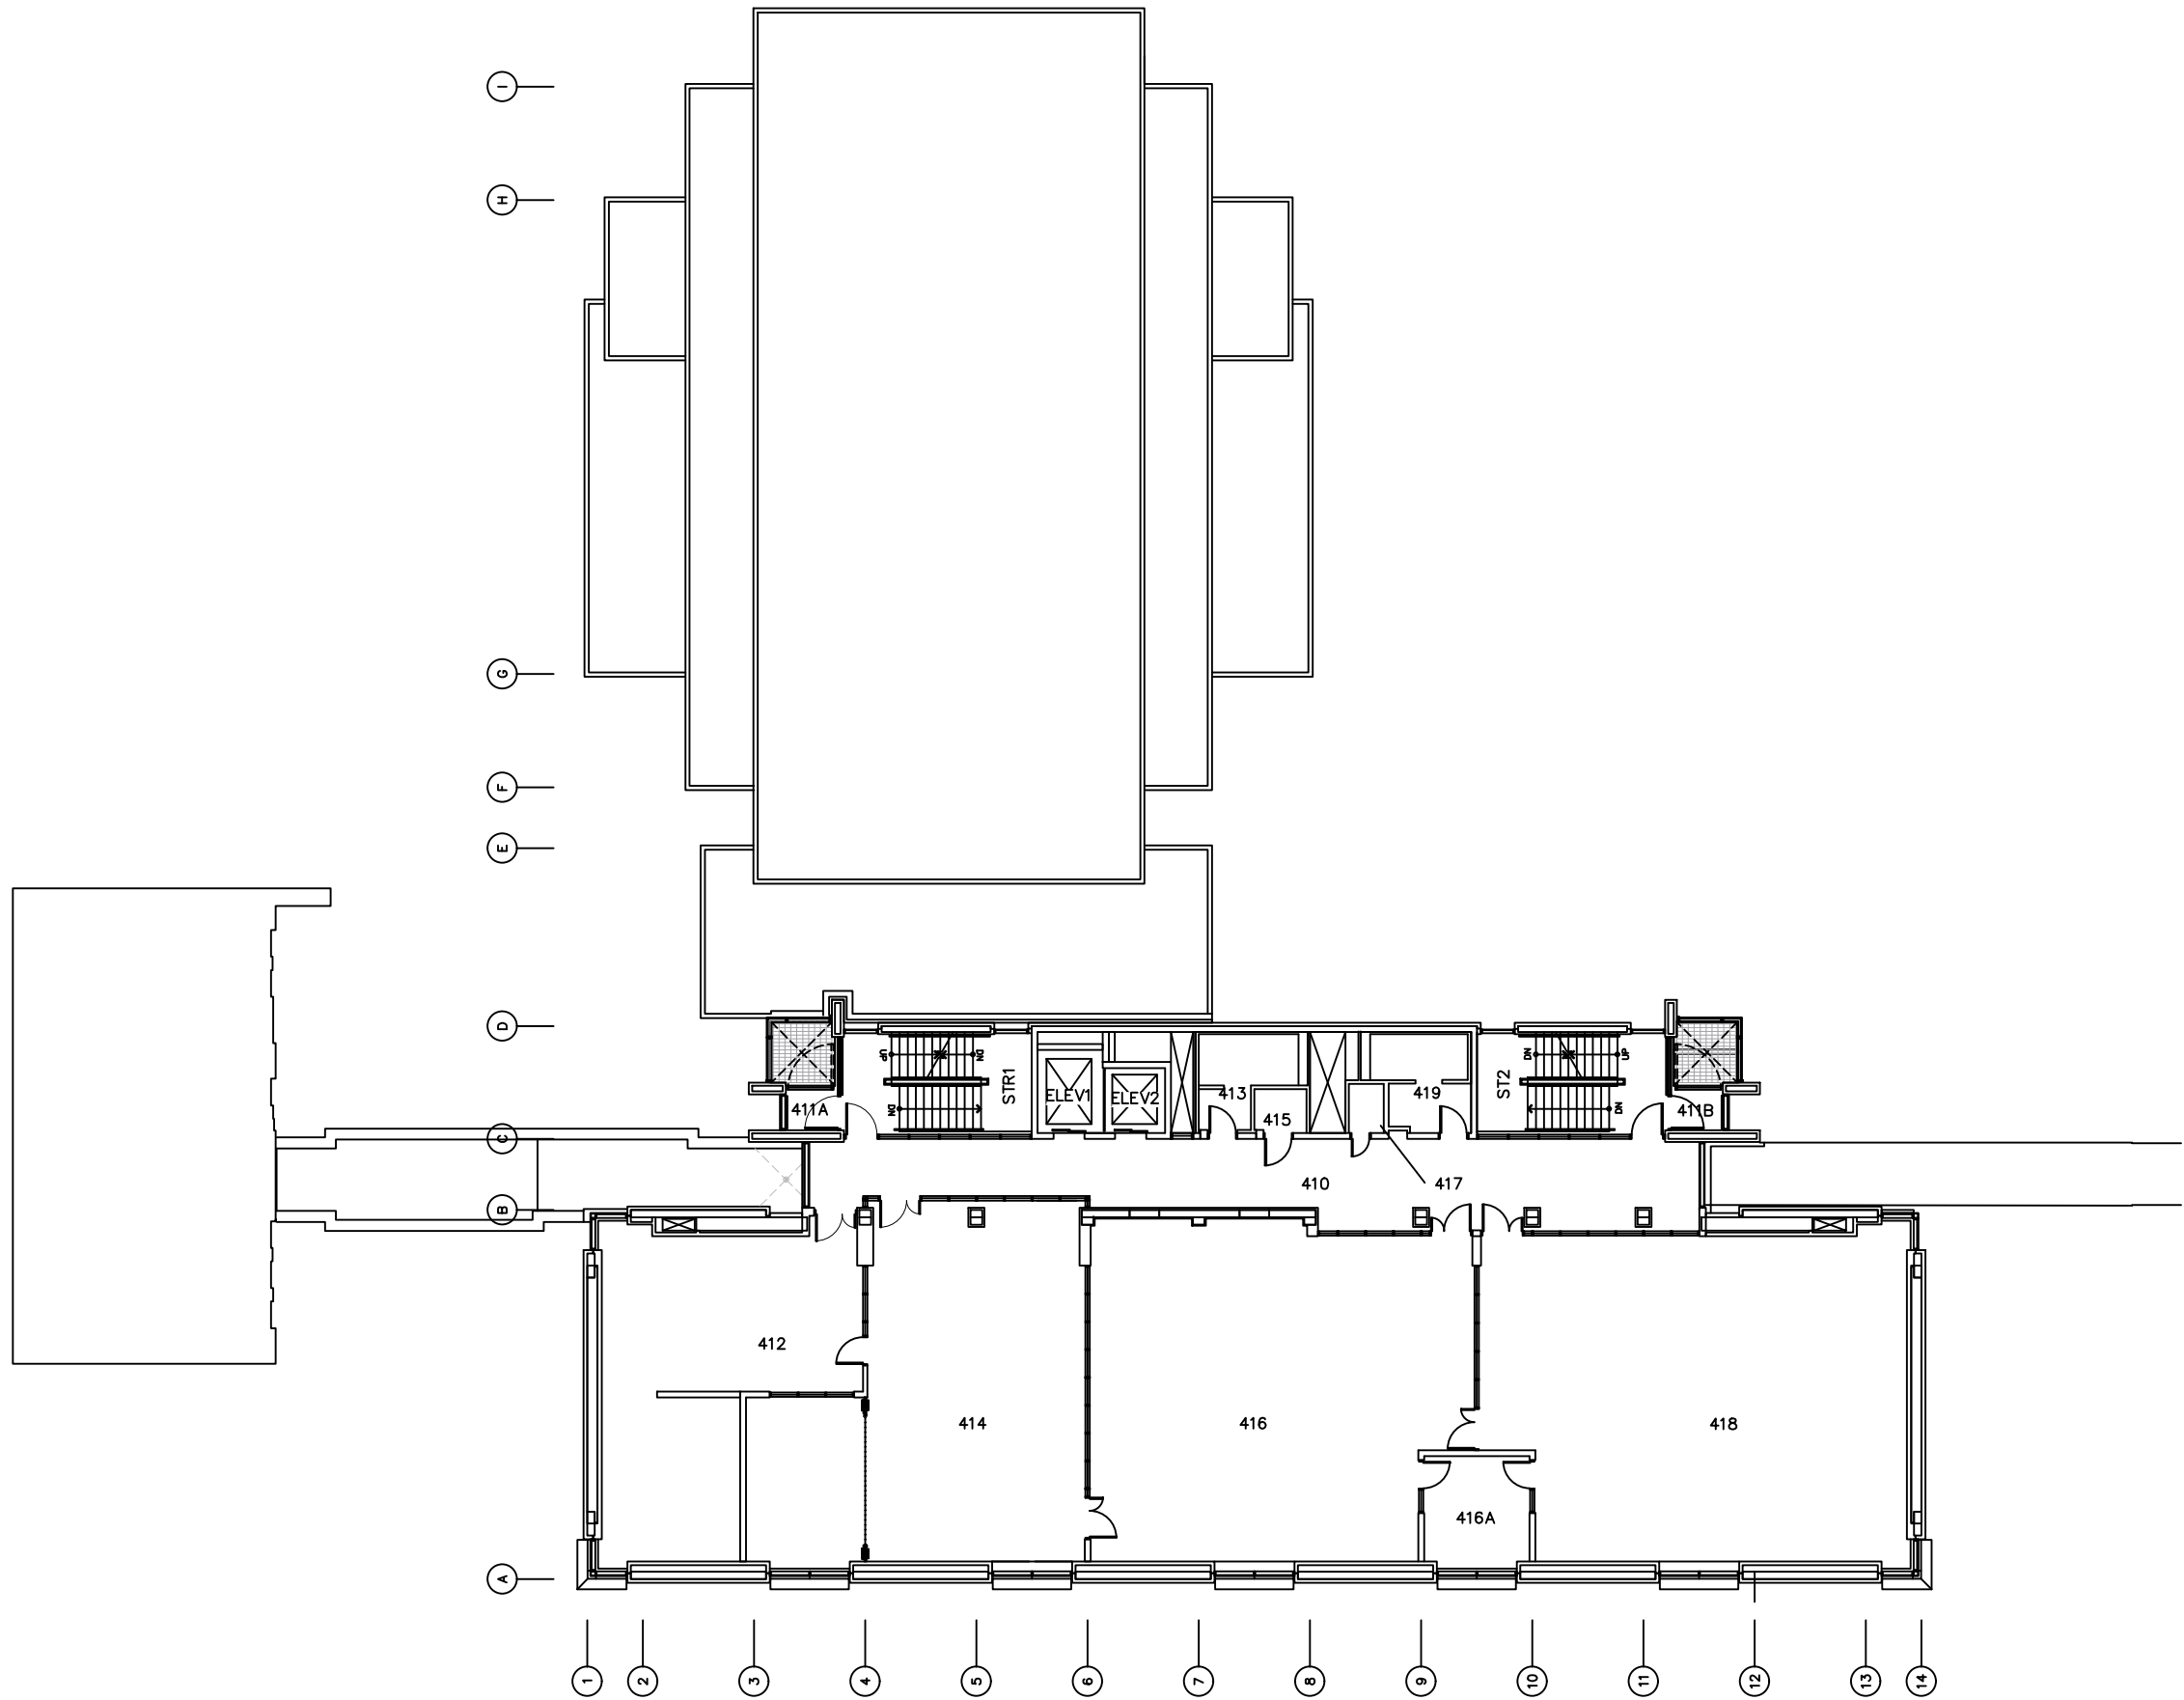

COPYRIGHT (C) THE UNIVERSITY OF BRITISH COLUMBIA 2021 KEYPLAN BY INFRASTRUCTURE DEVELOPMENT

* DENOTES LAST REVISION



THE UNIVERSITY OF BRITISH COLUMBIA
HEBB BUILDING
2045 EAST MALL, V6T 1Z1

FLOOR
FOURTH
CONSTRUCTION DATE
1964
KEYPLAN DATE
20 OCT 92

SCALE
1: 250
DRAWN BY
EL
PAGE
5 OF 7

No.	DATE	PROJ. No.	REFERENCE	BY
01	31 MAR 96	-	-	MET
02	31 MAY 21	HEBB RENEW	656-06-105	PL
-	-	-	-	-