


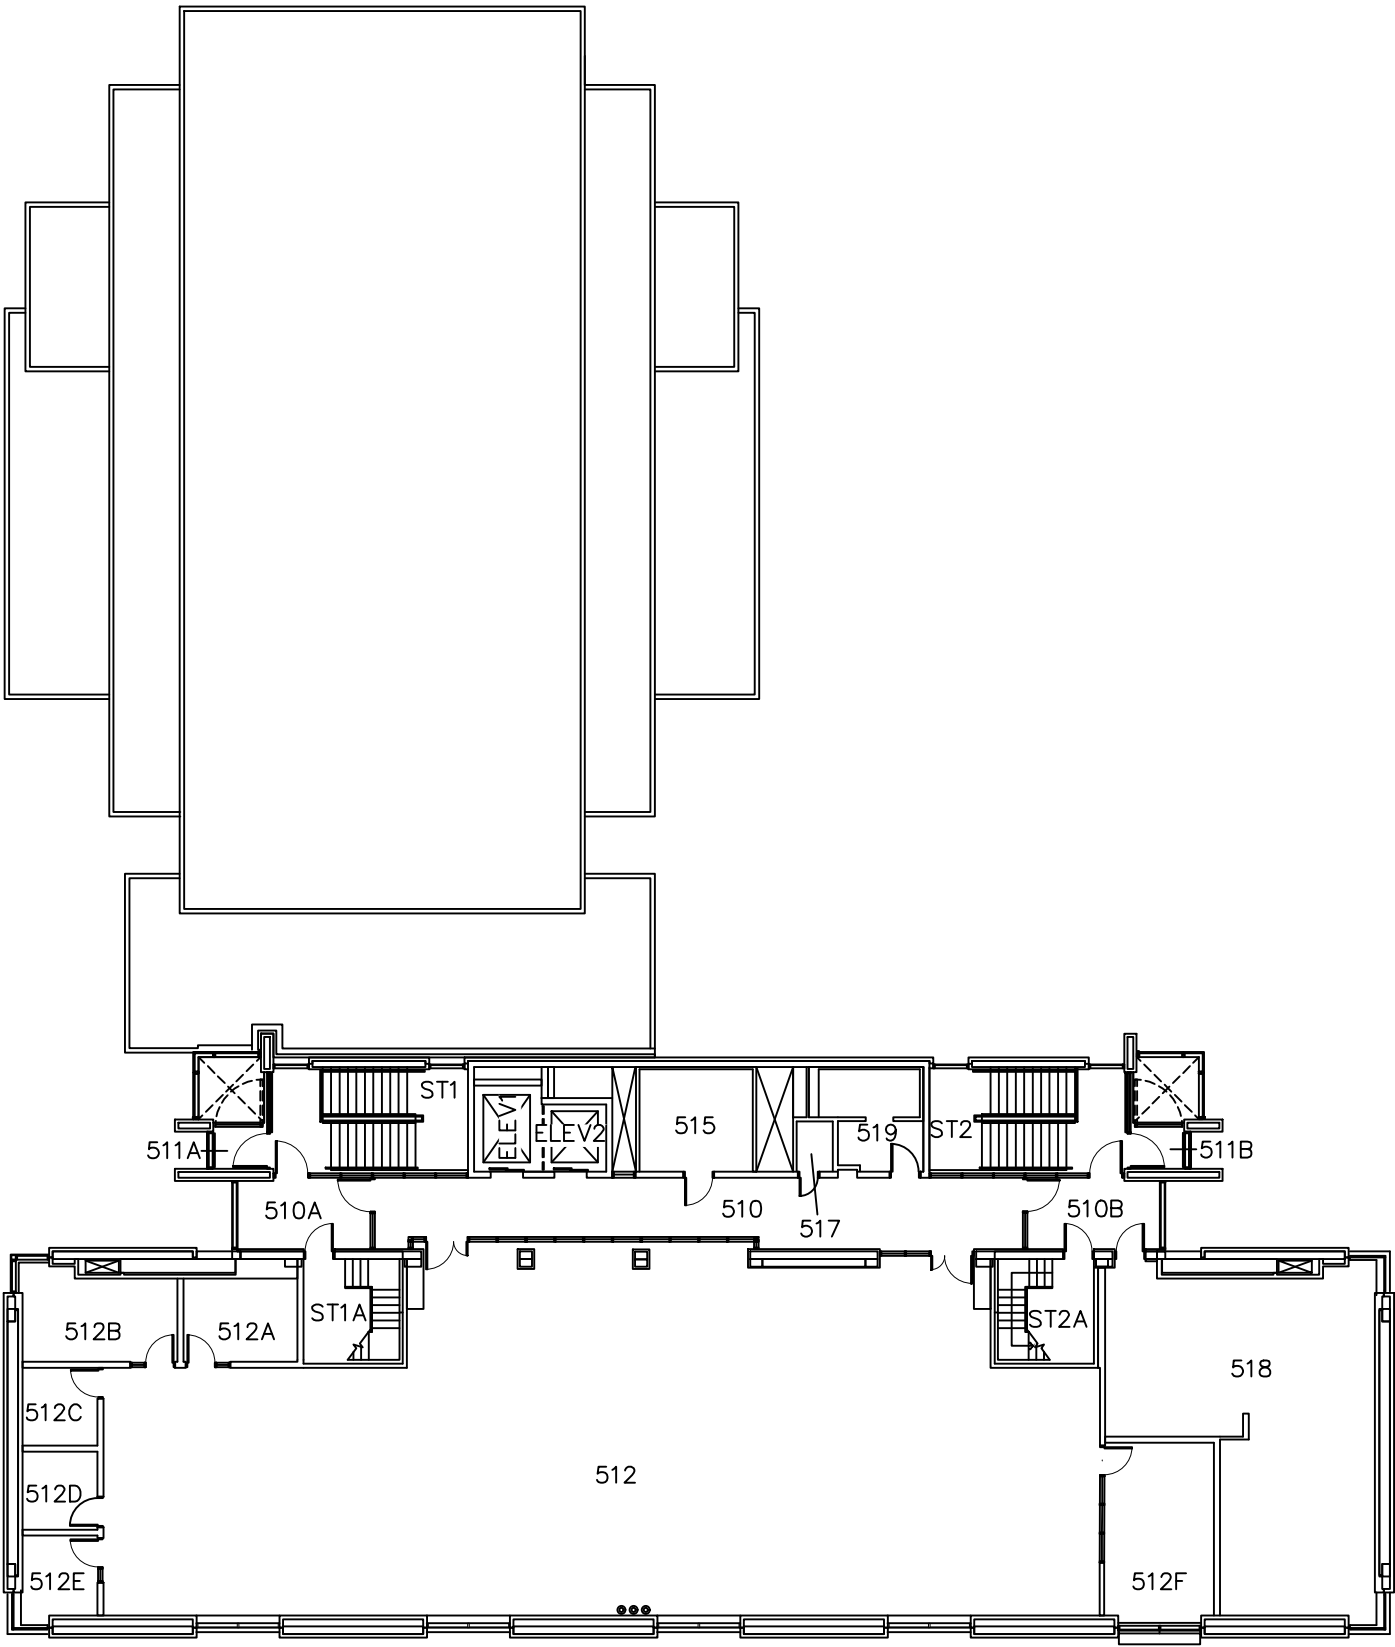

COPYRIGHT (C) THE UNIVERSITY OF BRITISH COLUMBIA 2021 KEYPLAN BY INFRASTRUCTURE DEVELOPMENT



THE UNIVERSITY OF BRITISH COLUMBIA
HEBB BUILDING
2045 EAST MALL, V6T 1Z1

✱ DENOTES LAST REVISION

FLOOR	CONSTRUCTION DATE	KEYPLAN DATE	SCALE	DRAWN BY	PAGE	No.	DATE	PROJ. No.	REFERENCE	BY
FIFTH	1964	20 OCT 92	1: 250	EL	6 OF 7	01	31 MAR 96	-	-	MET
						02	15 FEB 18	-	AS PER N. McNALLY	EL
						03	21 JUN 19	HEBB RENEW	IFC2	PL